


T.57N., R.2W., B.M.
SECTION 3, 10

SCD WEST STA. 12+00.00, 14.5' LT -
NORTH TBC STA. 40+00.00, 0.0'

INSCRIBED CIRCLE
PCC 2+35.62

SCD EAST STA. 22+16.27, 14.5' LT -
NORTH TBC STA. 44+41.00, 0.0'

INSTALLATION AREA

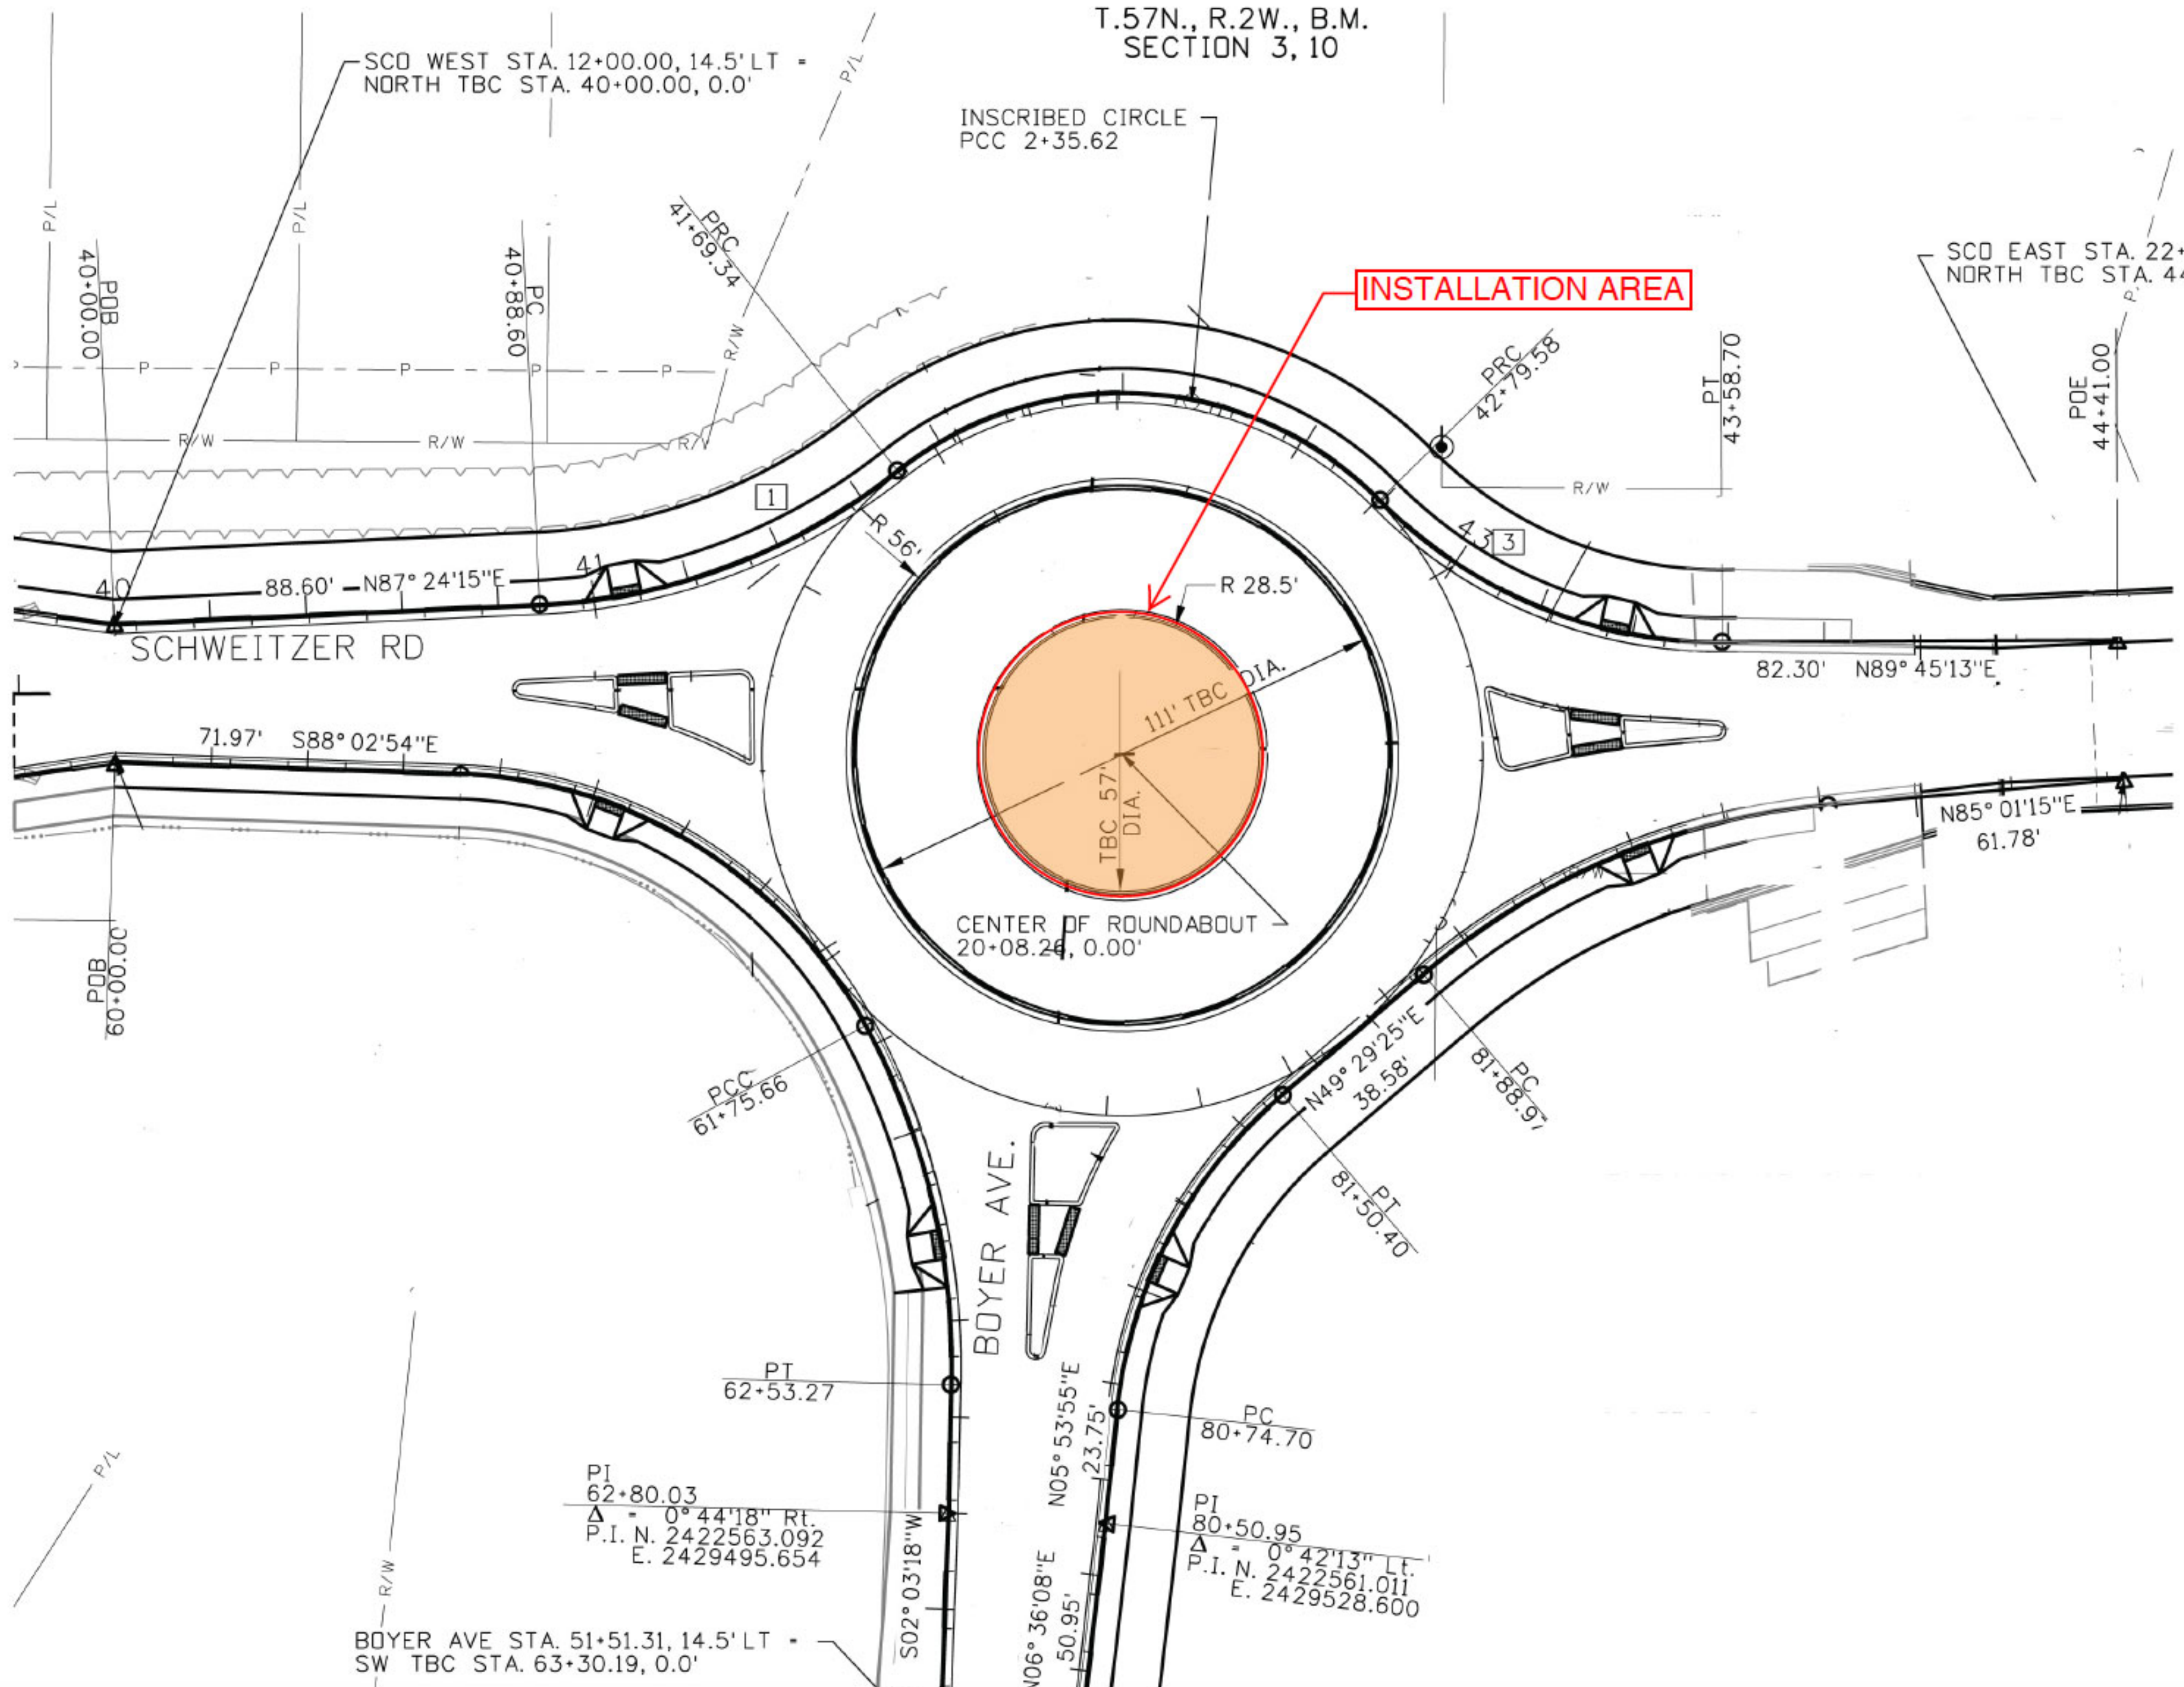

SCHWEITZER RD

BOYER AVE.

BOYER AVE STA. 51+51.31, 14.5' LT -
SW TBC STA. 63+30.19, 0.0'

PI
62+80.03
Δ = 0° 44' 18" Rt.
P.I. N. 2422563.092
E. 2429495.654

PI
80+50.95
Δ = 0° 42' 13" Lt.
P.I. N. 2422561.011
E. 2429528.600

PCC
61+75.66

PC
81+88.97

PT
81+50.40

PT
43+58.70

POE
44+41.00

P/OB
40+00.00

PC
40+88.60

PRC
41+69.54

PRC
42+79.58

82.30' N89° 45' 13" E

61.78' N85° 01' 15" E

71.97' S88° 02' 54" E

P/OB
60+00.00

PT
62+53.27

PC
80+74.70

N06° 36' 08" E
50.95'

N05° 53' 55" E
23.75'

N49° 29' 25" E
38.58'

R 56'

R 43'

R 28.5'

111' TBC DIA.
TBC DIA.
57'

CENTER OF ROUNDABOUT
20+08.24, 0.00'

1

3

P/L

P/L

P/L

P

P

P

P

P

P

P

P

P

P

P

P

P

P

P

P

P

P

R/W

R/W

R/W

R/W

R/W

R/W

R/W

R/W

R/W

R/W

P/L

R/W

S02° 03' 18" W

N06° 36' 08" E

N05° 53' 55" E

N49° 29' 25" E

N49° 29' 25" E

N85° 01' 15" E

N87° 24' 15" E

N89° 45' 13" E

S88° 02' 54" E

PCC
61+75.66

PC
81+88.97

PT
81+50.40

PT
43+58.70

POE
44+41.00

P/OB
40+00.00

PC
40+88.60

PRC
41+69.54

PRC
42+79.58

82.30' N89° 45' 13" E

61.78' N85° 01' 15" E

71.97' S88° 02' 54" E

P/OB
60+00.00

PT
62+53.27

PC
80+74.70

N06° 36' 08" E
50.95'

N05° 53' 55" E
23.75'

N49° 29' 25" E
38.58'

N49° 29' 25" E
38.58'

R 56'

R 43'

R 28.5'

111' TBC DIA.
TBC DIA.
57'

CENTER OF ROUNDABOUT
20+08.24, 0.00'

1

3

P/L

P/L

P/L

P

P

P

P

P

P

P

P

P

P

P

P

P

P

P

P

P

P

R/W

R/W

R/W

R/W

R/W

R/W

R/W

R/W

R/W

R/W

P/L

R/W

S02° 03' 18" W

N06° 36' 08" E

N05° 53' 55" E

N49° 29' 25" E

N49° 29' 25" E

N85° 01' 15" E

N87° 24' 15" E

N89° 45' 13" E

S88° 02' 54" E

PCC
61+75.66

PC
81+88.97

PT
81+50.40

PT
43+58.70

POE
44+41.00

P/OB
40+00.00

PC
40+88.60

PRC
41+69.54

PRC
42+79.58

82.30' N89° 45' 13" E

61.78' N85° 01' 15" E

71.97' S88° 02' 54" E

P/OB
60+00.00

PT
62+53.27

PC
80+74.70

N06° 36' 08" E
50.95'

N05° 53' 55" E
23.75'

N49° 29' 25" E
38.58'

N49° 29' 25" E
38.58'

R 56'

R 43'

R 28.5'

111' TBC DIA.
TBC DIA.
57'

CENTER OF ROUNDABOUT
20+08.24, 0.00'

1

3

P/L

P/L

P/L

P

P

P

P

P

P

P

P

P

P

P

P

P

P

P

P

P

P

R/W

R/W

R/W

R/W

R/W

R/W

R/W

R/W

R/W

R/W

P/L

R/W

S02° 03' 18" W

N06° 36' 08" E

N05° 53' 55" E

N49° 29' 25" E

N49° 29' 25" E

N85° 01' 15" E

N87° 24' 15" E

N89° 45' 13" E

S88° 02' 54" E

PCC
61+75.66

PC
81+88.97

PT
81+50.40

PT
43+58.70

POE
44+41.00

P/OB
40+00.00

PC
40+88.60

PRC
41+69.54

PRC
42+79.58

82.30' N89° 45' 13" E

61.78' N85° 01' 15" E

71.97' S88° 02' 54" E

P/OB
60+00.00

PT
62+53.27

PC
80+74.70

N06° 36' 08" E
50.95'

N05° 53' 55" E
23.75'

N49° 29' 25" E
38.58'

N49° 29' 25" E
38.58'

R 56'

R 43'

R 28.5'

111' TBC DIA.
TBC DIA.
57'

CENTER OF ROUNDABOUT
20+08.24, 0.00'

1

3

P/L

P/L

P/L

P

P

P

P

P

P

P

P

P

P

P

P

P

P

P

P

P

P

R/W

R/W

R/W

R/W

R/W

R/W

R/W

R/W

R/W

R/W

P/L

R/W

S02° 03' 18" W

N06° 36' 08" E

N05° 53' 55" E

N49° 29' 25" E

N49° 29' 25" E

N85° 01' 15" E

N87° 24' 15" E

N89° 45' 13" E

S88° 02' 54" E

PCC
61+75.66

PC
81+88.97

PT
81+50.40

PT
43+58.70

POE
44+41.00

P/OB
40+00.00

PC
40+88.60

PRC
41+69.54

PRC
42+79.58

82.30' N89° 45' 13" E

61.78' N85° 01' 15" E


71.97' S88° 02' 54" E

P/OB
60+00.00

PT
62+53.27

<



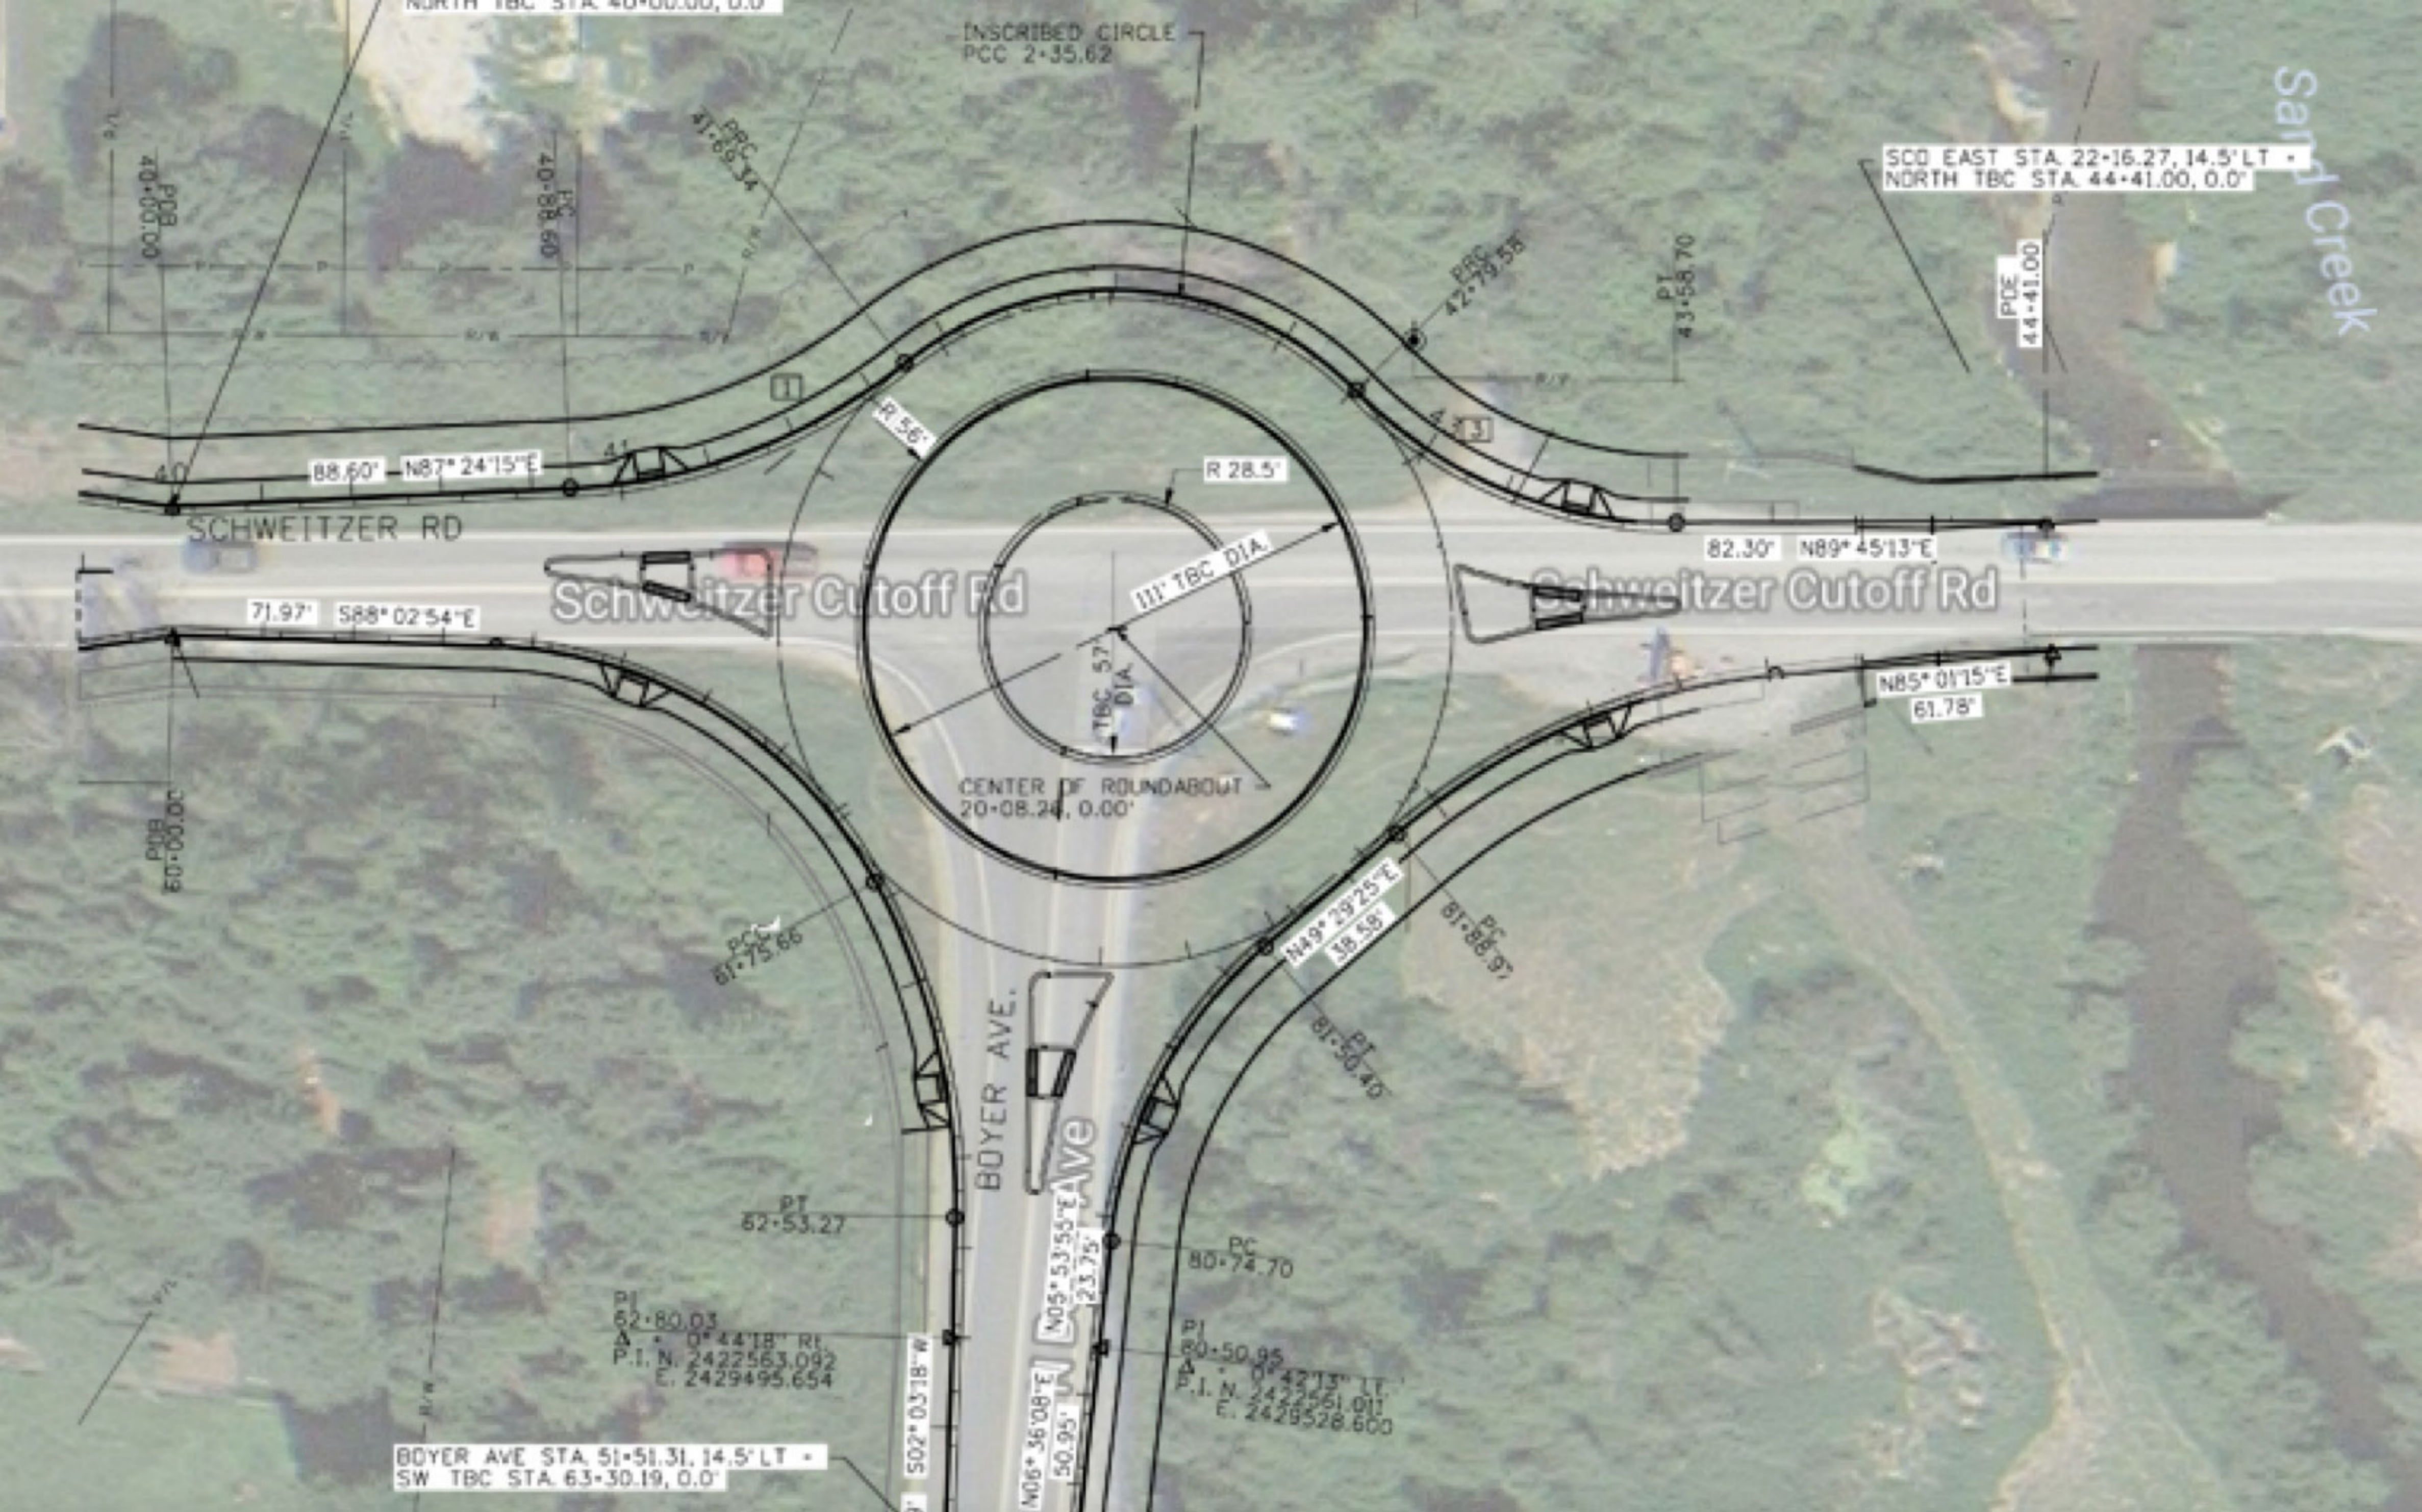

INSCRIBED CIRCLE
PCC 2+35.62

SCD EAST STA. 22+16.27, 14.5' LT
NORTH TBC STA. 44+41.00, 0.0'

Sand Creek

PDE
44+41.00

PT
43+58.70

PIC
42+79.58

P.I.
80+50.95
Δ
0° 42' 13" LT
P.I. N. 2422561.011
E. 2429528.600

PC
80+74.70

PT
81+50.40

PC
81+88.97

Δ
149° 29' 25" E
38.58'

CENTER OF ROUNDABOUT
20+08.24, 0.00'

TBC DIA.

111' TBC DIA.

R 28.5'

P 56'

Δ
N85° 01' 15" E
61.78'

82.30' N89° 45' 13" E

88.60' N87° 24' 15" E

SCHWEITZER RD

Schweitzer Cutoff Rd

Schweitzer Cutoff Rd

71.97' S88° 02' 54" E

BOYER AVE.

Boyer Ave

Δ
N05° 53' 55" E
23.75'

50.95'

Δ
N06° 36' 08" E
50.95'

PT
82+53.27

PCC
81+75.66

P.I.
82+80.03
Δ
0° 44' 18" RI
P.I. N. 2422563.092
E. 2429495.654

BOYER AVE STA. 51+51.31, 14.5' LT
SW TBC STA. 63+30.19, 0.0'

PT
502° 03' 18" W

P.O.B.
60+00.00

P.O.B.
40+00.00

PT
09+88.07

PIC
41+88.34

NORTH TBC STA. 00+00, 0.0